

IMPORTANT NOTICE
This technical information is provided only for general quotation purposes and is based on information you provided. No representations, warranties or guarantees are made regarding the suitability of this technical information to meet requirements for any particular project. This technical information is not intended to be used for final drawings or specifications, or to prepare cost calculations. The user will determine suitability of this information for user's intended use by employing a licensed local professional to convert this technical information into a final specification that meets the functional, financial and aesthetic needs of the project, as well as complying with all applicable codes and local climate conditions.

Copyright REHAU 2014

PROJECT:
**Proposed Spruit House
Ottawa, ON**

CUSTOMER:
**Noble
Ottawa, ON**

REFERENCE NO.:
RCP-14/03-3575

SCALE:
1/2" = 1'

DRAWN BY:
JYJ


CHECKED BY:
DH

ISSUE DATES:
 Mar. 11, 2014 ORIGINAL

DRAWING TITLE:
**Basement
RFH - Loop Layout**

DRAWING NO.:

R2

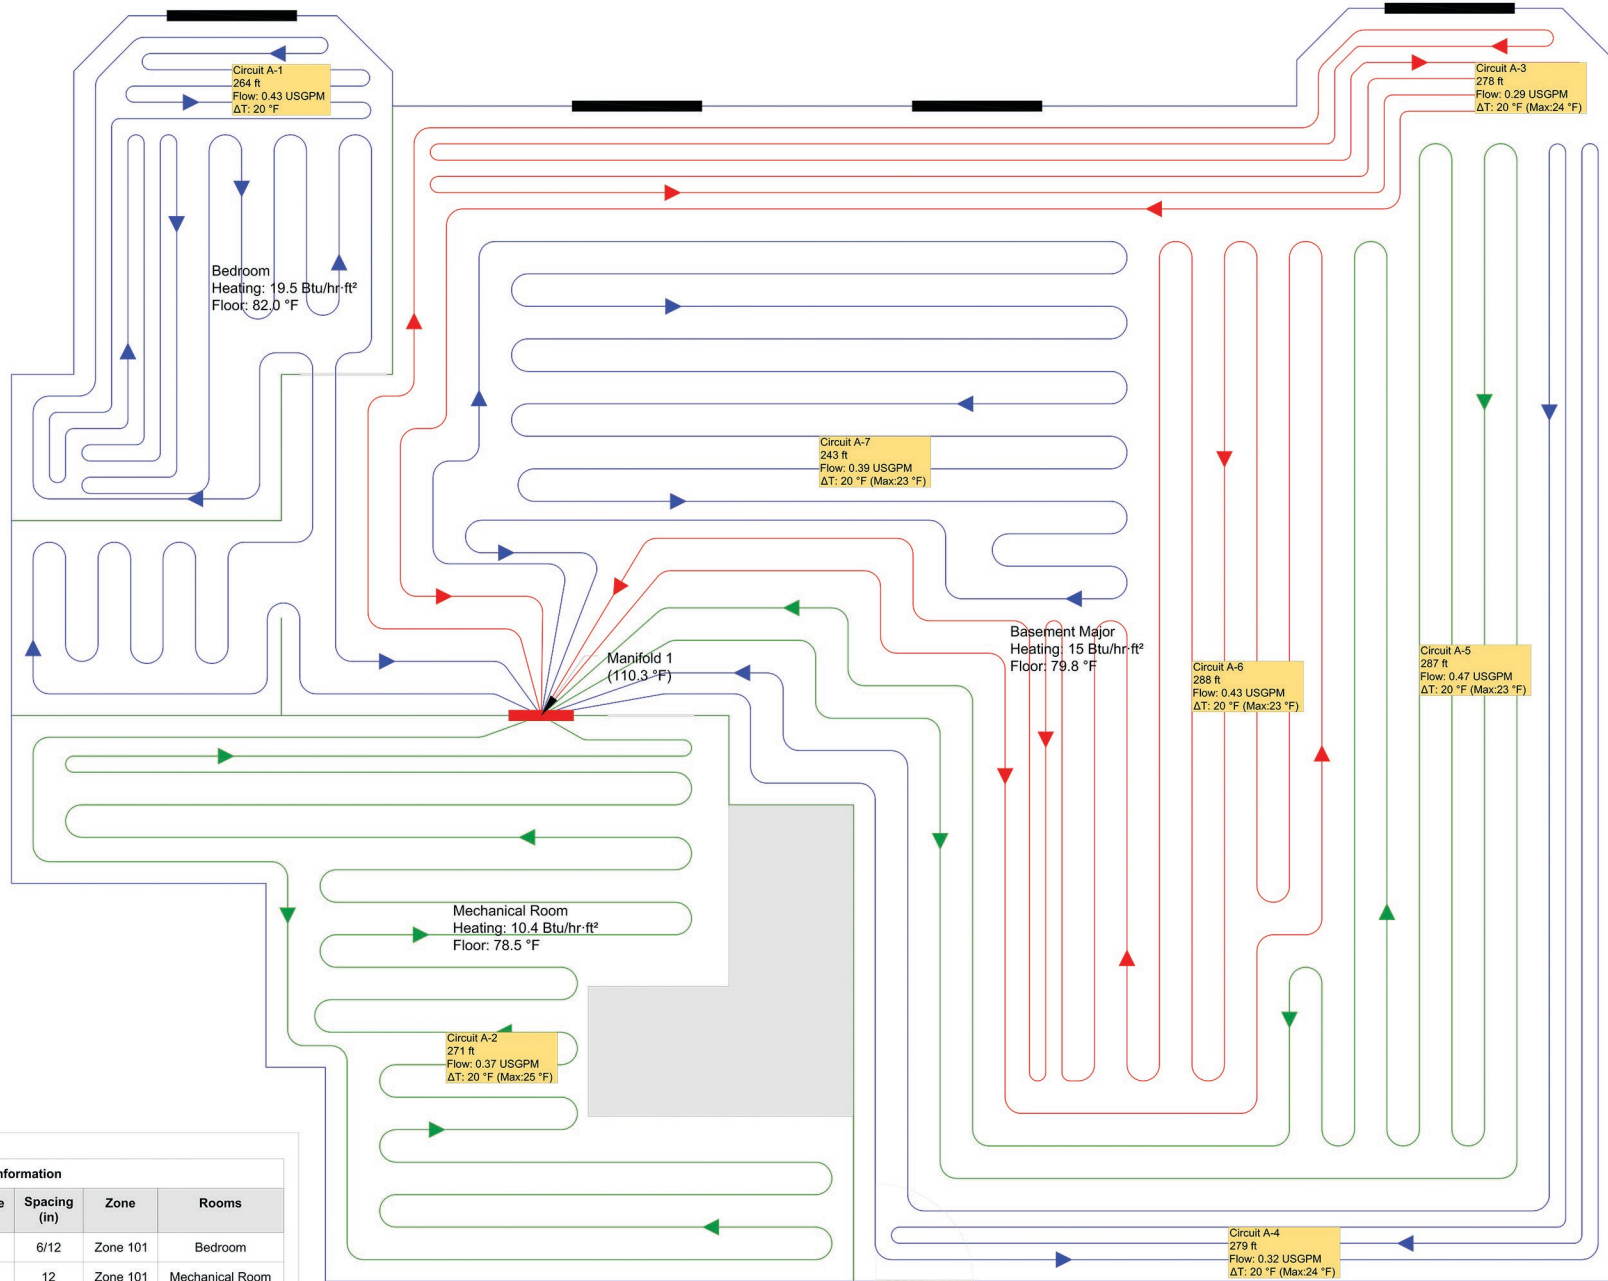

**Proposed Spruit House - Slab On Grade
Basement - RFH Loop Layout**

1Ft

Circuit Information

Manifold	Number	Length (ft)	Tube Size	Spacing (in)	Zone	Rooms
Manifold 1	A-1	264	1/2"	6/12	Zone 101	Bedroom
Manifold 1	A-2	271	1/2"	12	Zone 101	Mechanical Room
Manifold 1	A-3	278	1/2"	6/12	Zone 101	Basement Major
Manifold 1	A-4	279	1/2"	6/12	Zone 101	Basement Major
Manifold 1	A-5	287	1/2"	12	Zone 101	Basement Major
Manifold 1	A-6	288	1/2"	12	Zone 101	Basement Major
Manifold 1	A-7	243	1/2"	12	Zone 101	Basement Major